



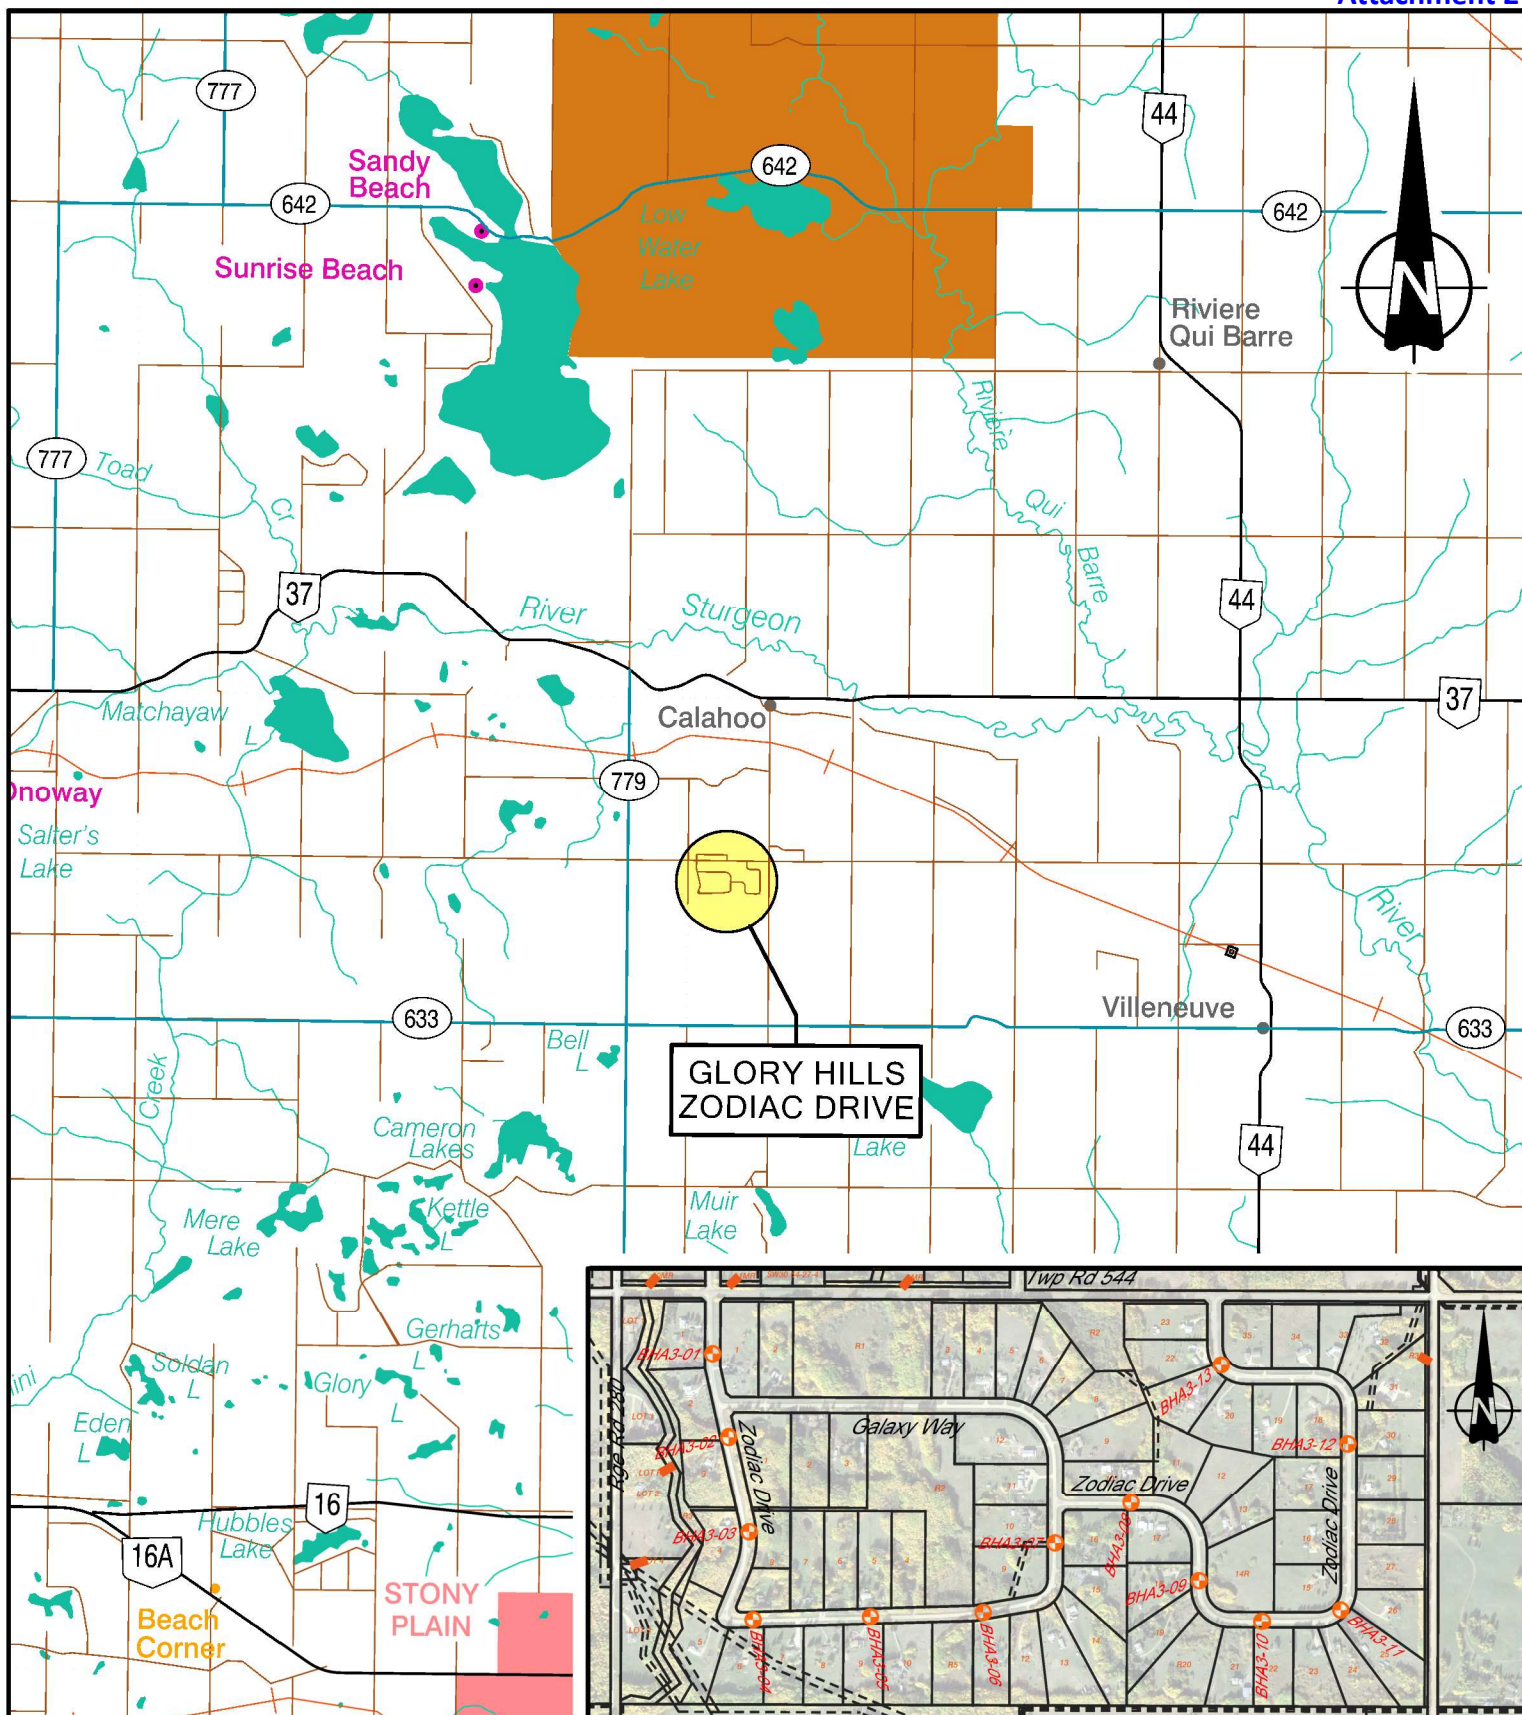

LOCATION PLAN
Zodiac Drive
Glory Hills Rehabilitation 2022



Date: February 4, 2022	Drawn By: MRM	Checked By: PG	Sheet: 1 of 4	Drawing No. A3-GH04654-01
---------------------------	------------------	-------------------	------------------	------------------------------

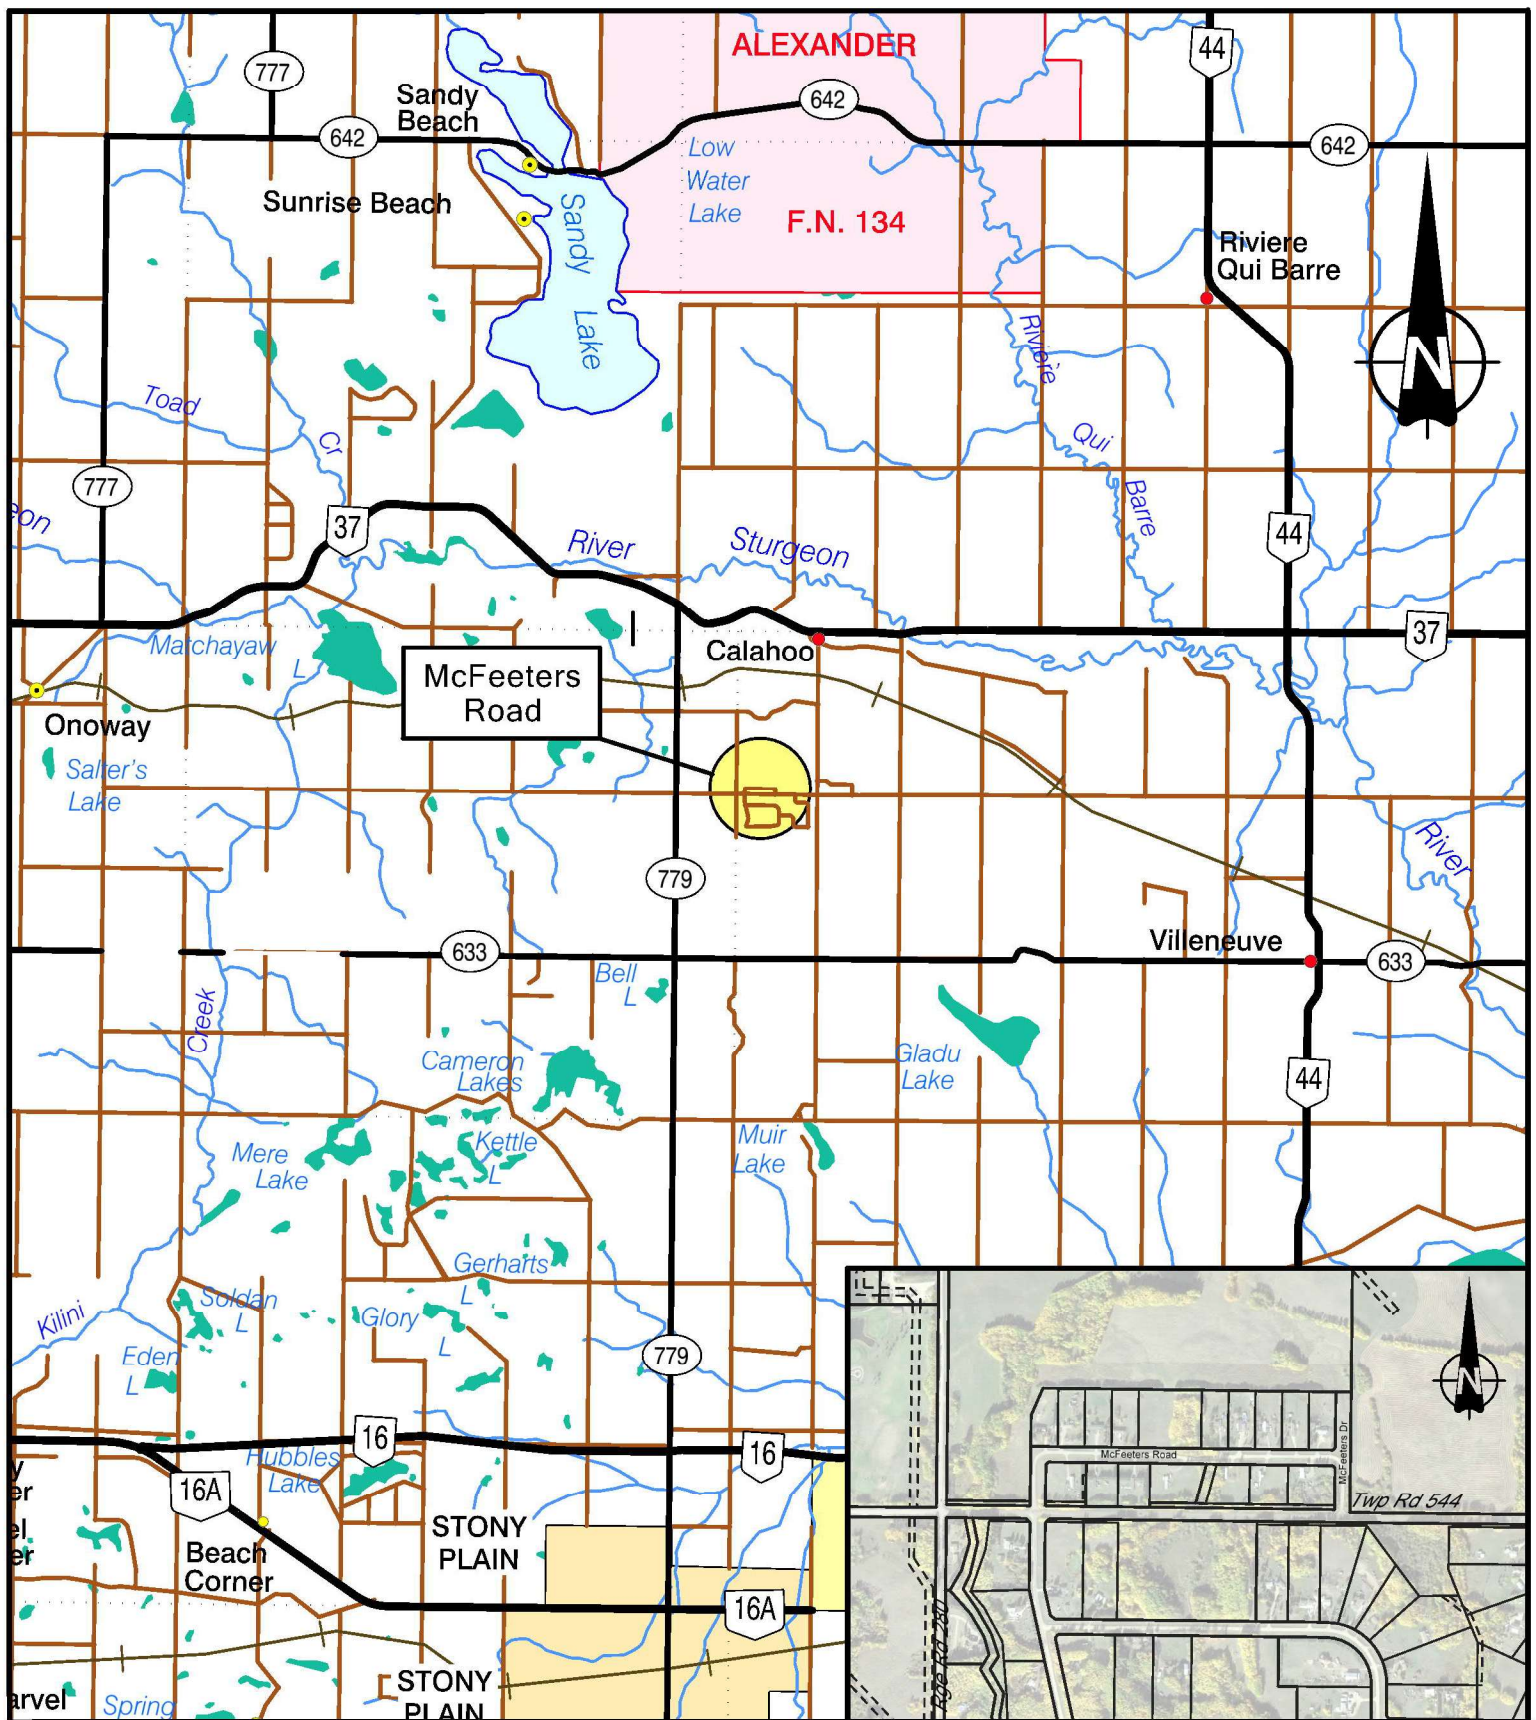

LOCATION PLAN
McFeeters Road
Rol-Anna Park Rehabilitation 2022



Date:	Drawn By:	Checked By:	Sheet:	Drawing No.
February 4, 2022	TN	AS	1 of 1	RA13075-01