


PLANS AND PERMITS

7.3 LOCATION PLAN

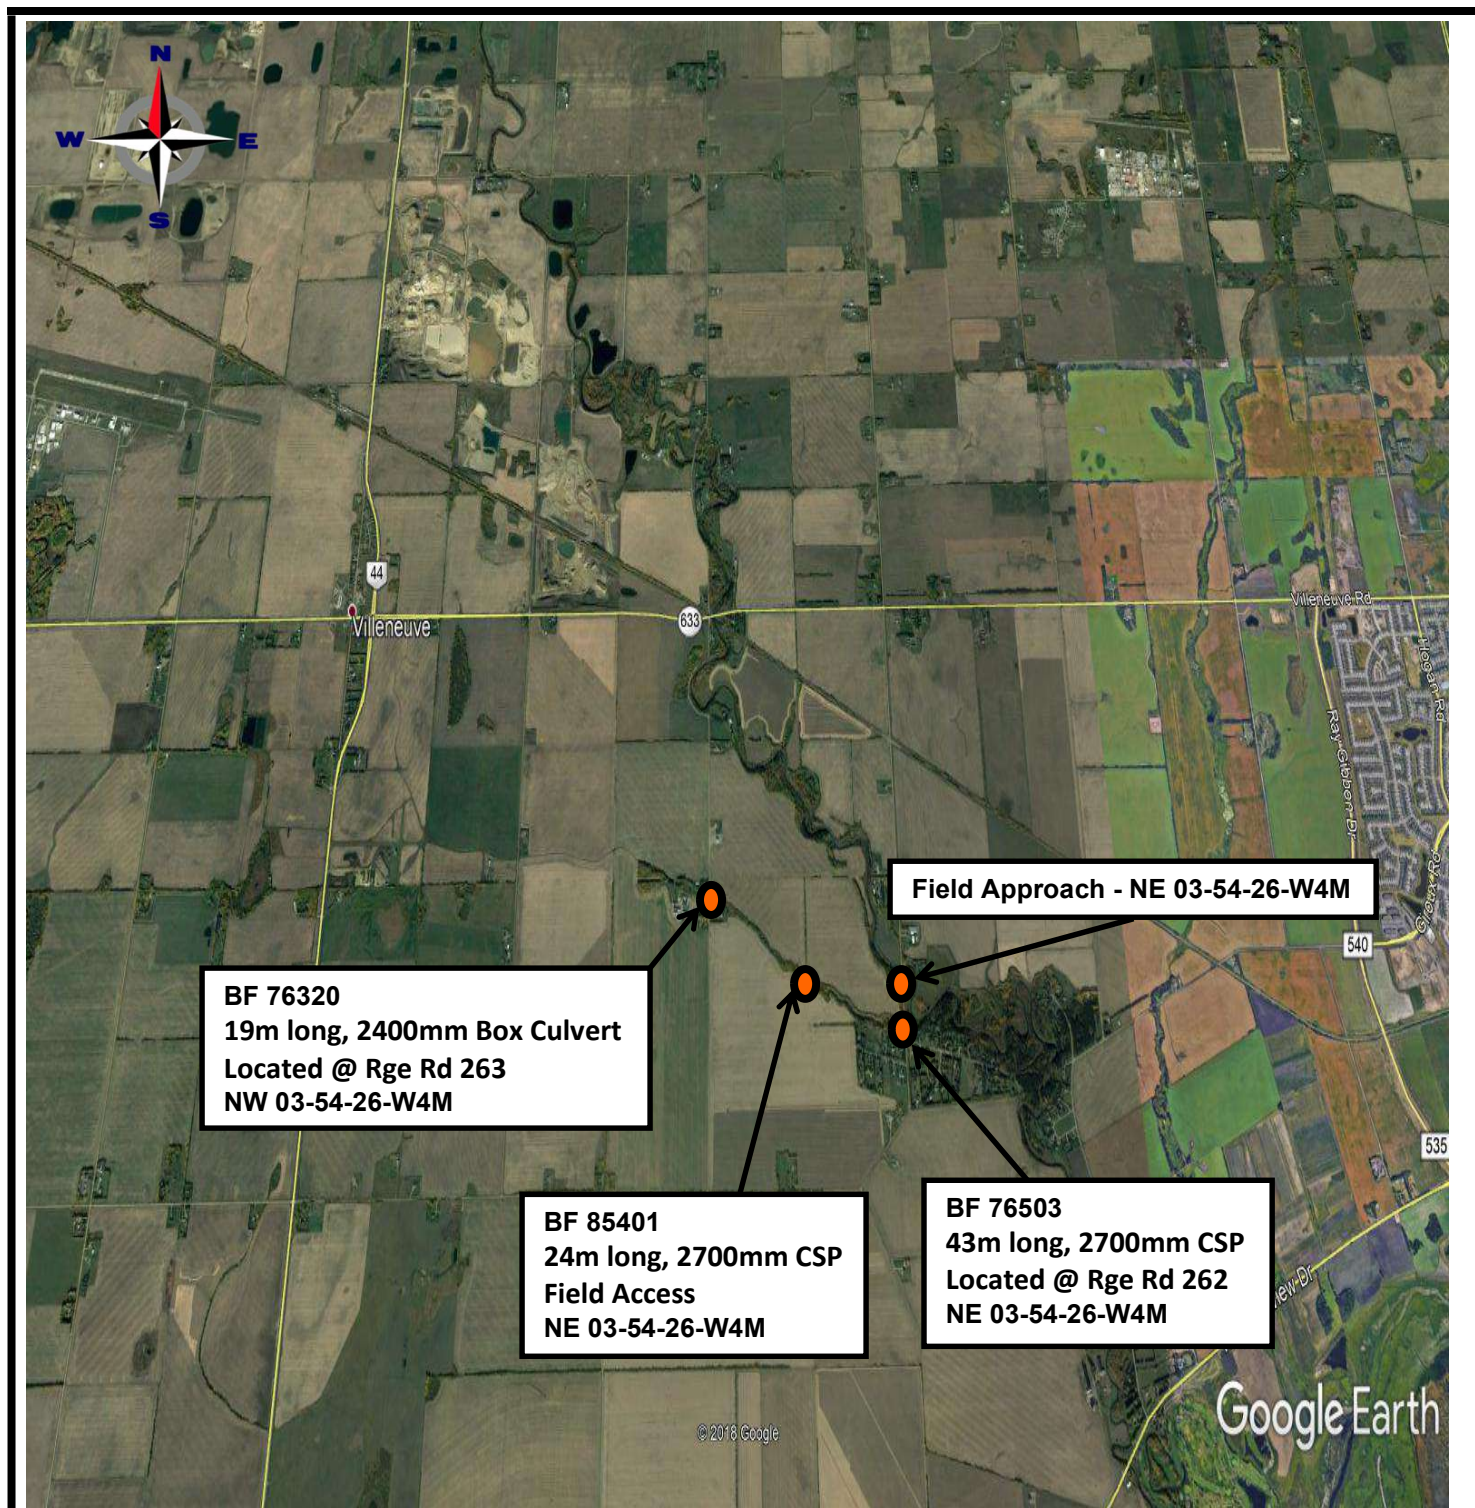

ENGINEERING
LTD

LOCATION PLAN

STREAM:

Villeneuve South
Drainage Channel

LOCATION:

As indicated

DRAWN:

KF

DATE:

Feb 2022

SHEET:

1

DRAWING NO.:

Villeneuve South
Drainage Channel