


DRAWINGS

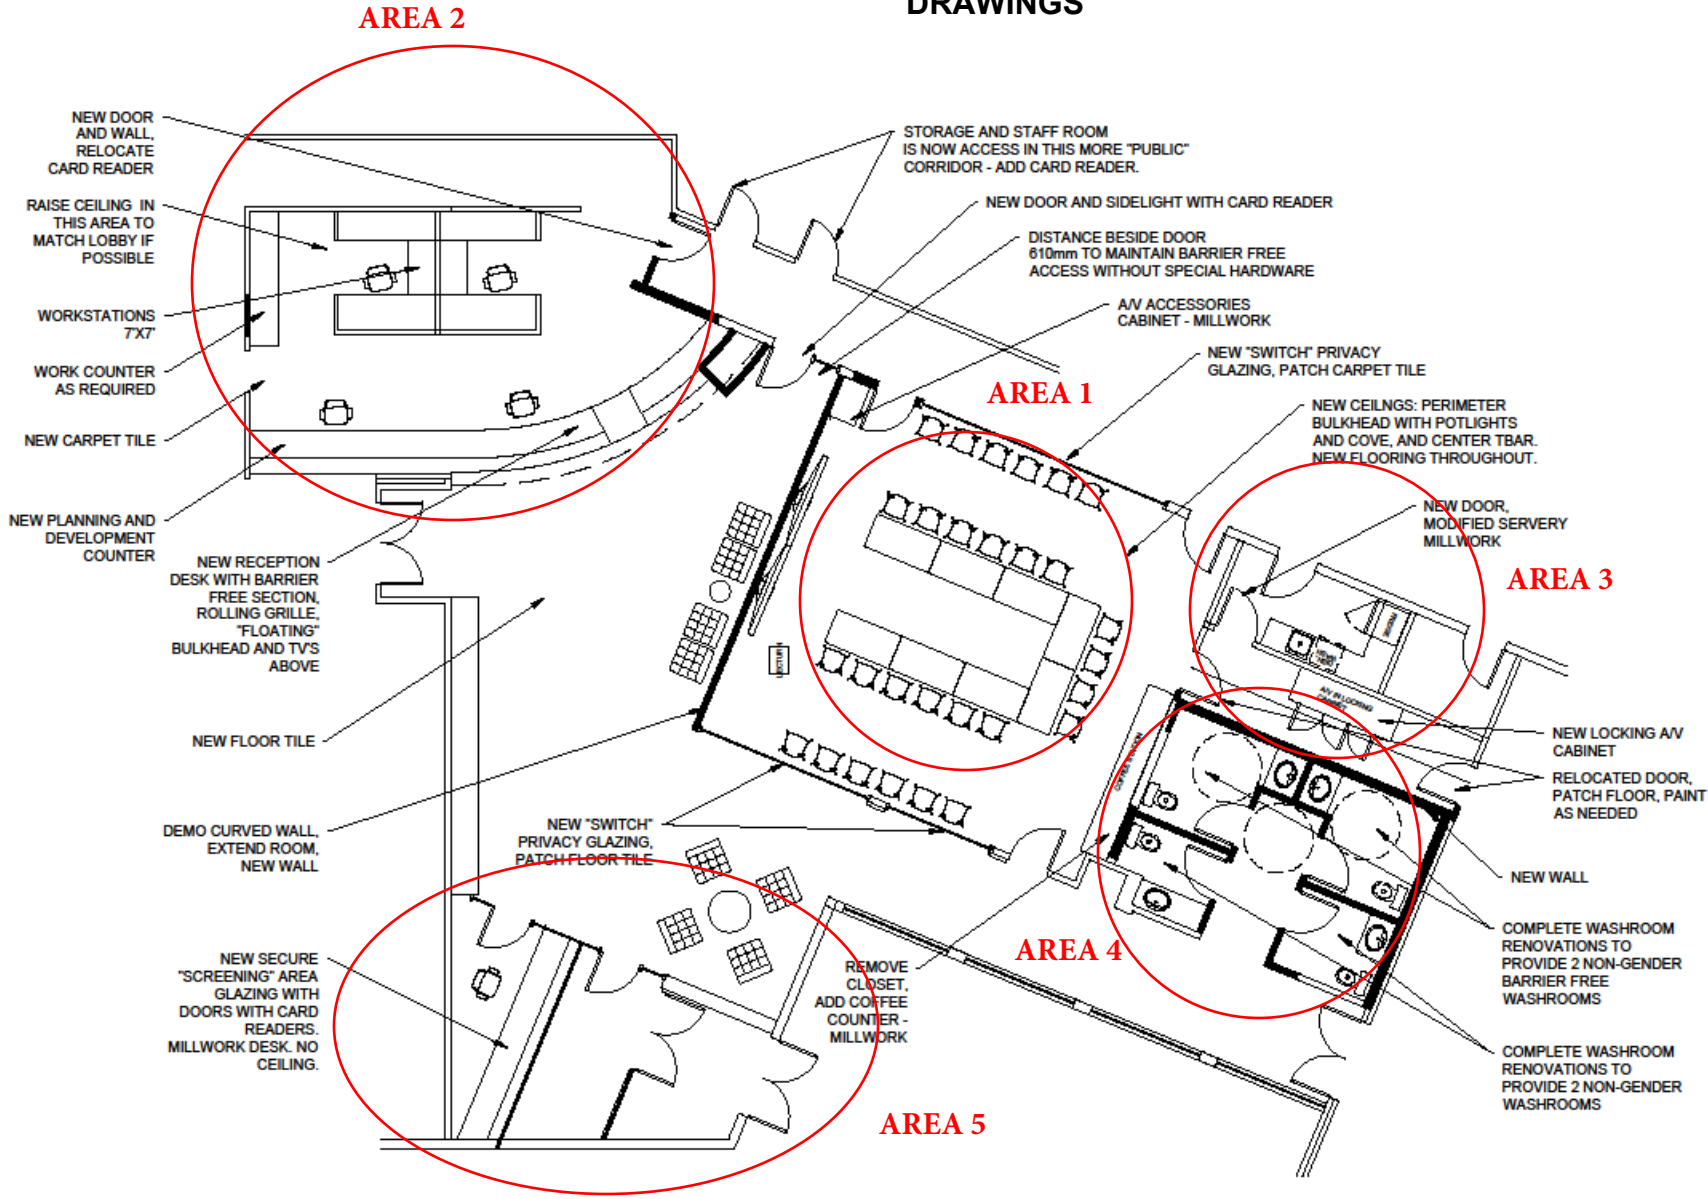

Sturgeon County Centre Renovations  
 OPTION 3C

PROJECT NO. 2014  
 DESIGNED BY: TM

SCALE: 1:100  
 DATE: 2020-04-05

blue graphite.