This plan may not be commercially re-distributed, transferred or manipulated in any form without the specific written consent of Alberta Land Titles

Attachment 2

REGISTRAR
ALBERTA LAND REGISTRATION DISTRICT

PLAN No. <u>232 0067</u>


ENTERED AND REGISTERED


INSTRUMENT No. _

ON <u>January 12, 2023</u>

B. McGunigal A.D. REGISTRAR

232 011 755

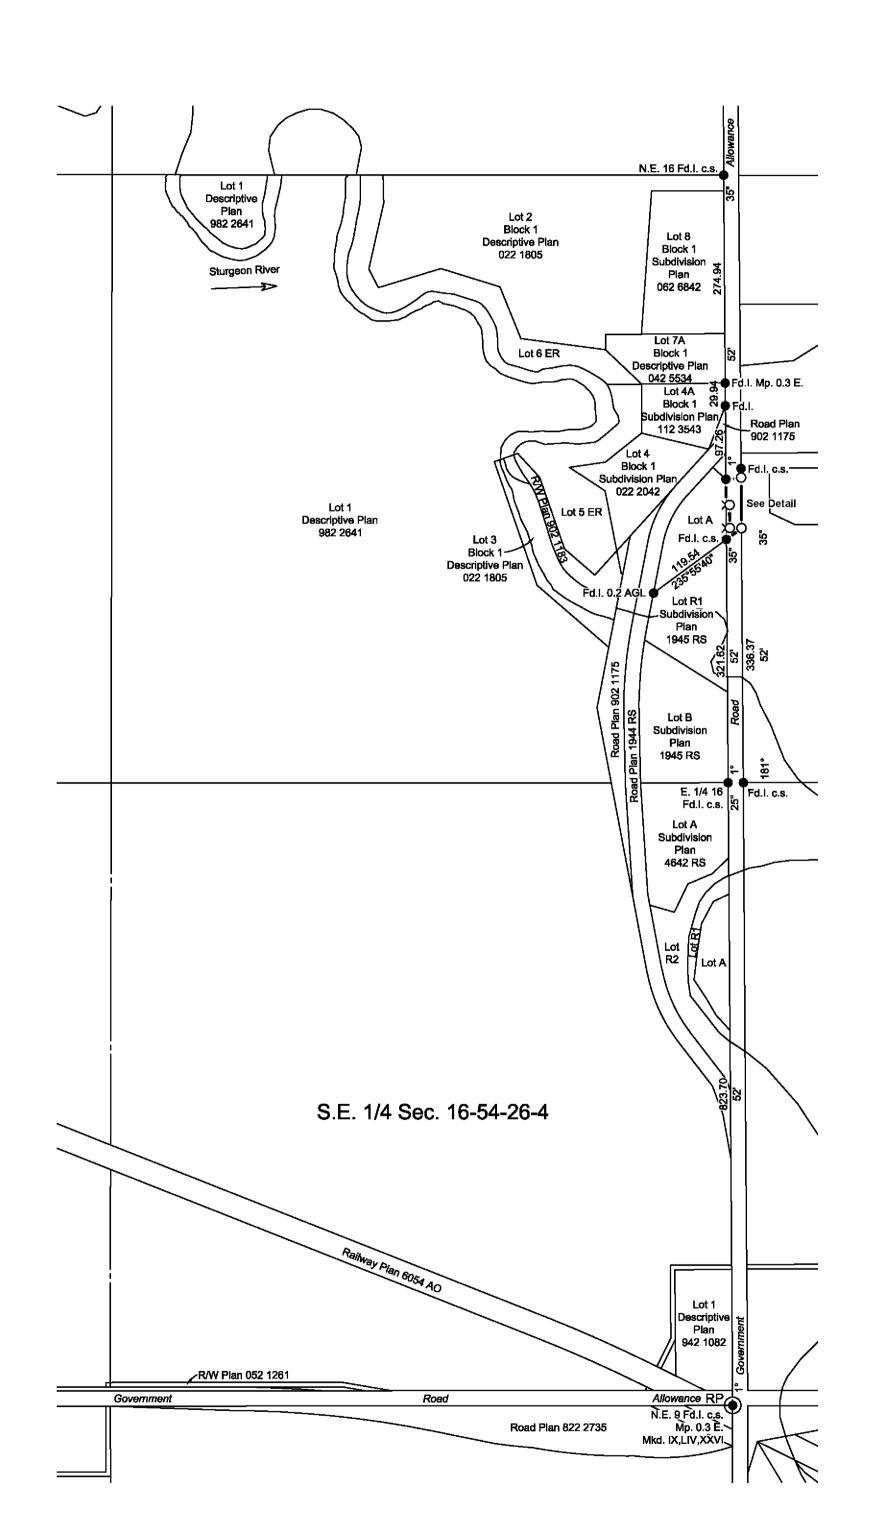

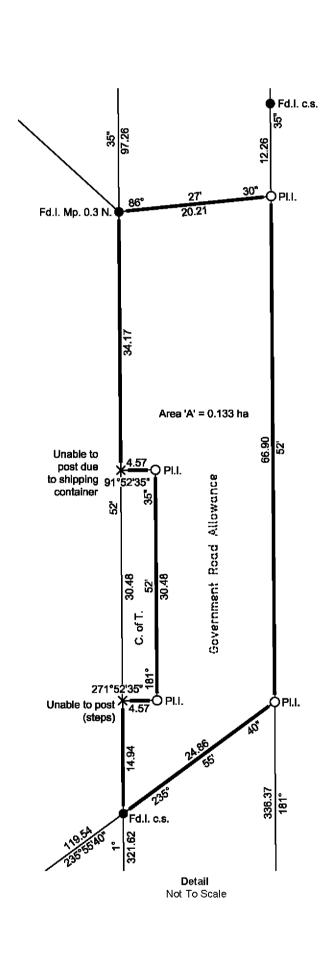

Sturgeon County

Filed Plan Showing Survey For Road Closure Purposes

Affecting

Government Road Allowance
Adjacent to

N.E. 1/4 Sec. 16 Twp. 54 - Rge. 26 - W. 4th Mer.

2021 - 2022



Legend

Statutory iron posts found are shown thus

Statutory iron posts placed and marked P185 are shown thus

Area to be registered by this plan is outlined in black, shown thus

Temporary point shown thus

Geo-referenced location shown thus

All distances are at ground level and shown in metres and decimals thereof.

Mp. denotes marker post with plaque placed or found as shown.

Notes
Datum: NAD83 (CSRS), UTM Zone 12 N.

Bearings are grid and are derived from GNSS observations processed through NRCan's PPP service. The geo-referenced point is the N.E. 9-54-26-4:

N. 5949011.59 , E. 317452.79 Reference meridian is 111° West longitude.

Reference meridian is 111° West longitude. Combined Scale factor is 0.999904.

Abbreviations

AGL denotes above ground level. Twp. denotes township.
C. of T. denotes certificate of title. UTM denotes Universal Transverse Mercator.
CSRS denotes Canadian Spatial Reference System. W.

c.s. denotes countersunk.
E. denotes east.
Fd. denotes found.

GNSS denotes Global Navigation Satellite

ha denotes hectare(s).

I. denotes iron post.

Mer. denotes meridian.

Mk. denotes mark.

Mkd. denotes marked.

denotes north.

NAD83 denotes North American Datum, 1983.

NRCan denotes Natural Resources Canada.

Pl. denotes placed.

PPP denotes Precise Point Positioning.

Rge. denotes range.
RP denotes reference point.
R/W denotes right of way.
S. denotes south.

denotes section.

Surveyor

Sec.

Sara Spence, ALS

Dates of Survey: November 30, 2021 to February 25, 2022. In accordance with the provisions of the Surveys Act.



Plan Prepared For Sturgeon County

Wood Geomatics Limited	
#401, 1925 - 18th Avenue N.E. Calgary, Alberta, T2E 7T8	
Tel. (403) 248 4331	

Initials: VH Date: Feb. 28, 2022 Project No: ET210006 Drawing File Name: CL210091 Road 3